

PROPOSED DECLARED DISTANCES				
RWY	TORA	TODA	ASDA	LDA
18	1524	1764	1704	1524
36	1524	1764	1704	1524




DRAFT
FOR DISCUSSION ONLY

REV	DATE	AMENDMENTS
B	04/09/13	AMENDED AFTER CLIENT REVIEW
A	03/09/13	FOR INFORMATION

XREF LIST
Includes: ZSH_A1
Includes: X YNBR IMAGE1
Includes: X YNBR OPT3a

Note:
This document carries Aviation Projects Pty Ltd copyright and is reproduced here for information only. The information shown must be verified for accuracy and completeness by necessary investigation and site inspection and measurement. Users of this information hereby agree and indemnify the company against any claim from the use of the information contained herein and associated discussions.

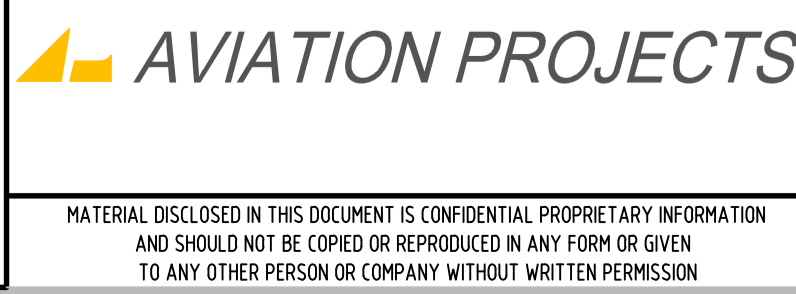

CLIENT	NARRABRI SHIRE COUNCIL
DRAWN :	AIRWORKS 03/09/13
DESIGNED :	AIRWORKS 03/09/13
ORIGINATOR :	K.TOLKIN
COMPANY :	AVIATION PROJECTS
APPROVED :	

TITLE	NARRABRI AERODROME AIRPORT MASTERPLANNING SHORT TERM - AIRFIELD SOUTHERN GA EXTENSION - OPTION 2 GENERAL ARRANGEMENT
-------	--

SCALE	30 0 30 60 90 120m A1 SCALE 1:3000
DRAWING No.	YNBR13AV-05
REV	B