


EXISTING PARKING LAYOUT

DO NOT SCALE


CROSSROADS HOTEL

TOURIST HOTEL


- LEGEND**
- 2 HOUR PARKING (x213)
 - 15 MINUTE PARKING (x13)
 - DISABLE PARKING (x4)
 - LOADING ZONE (x3)

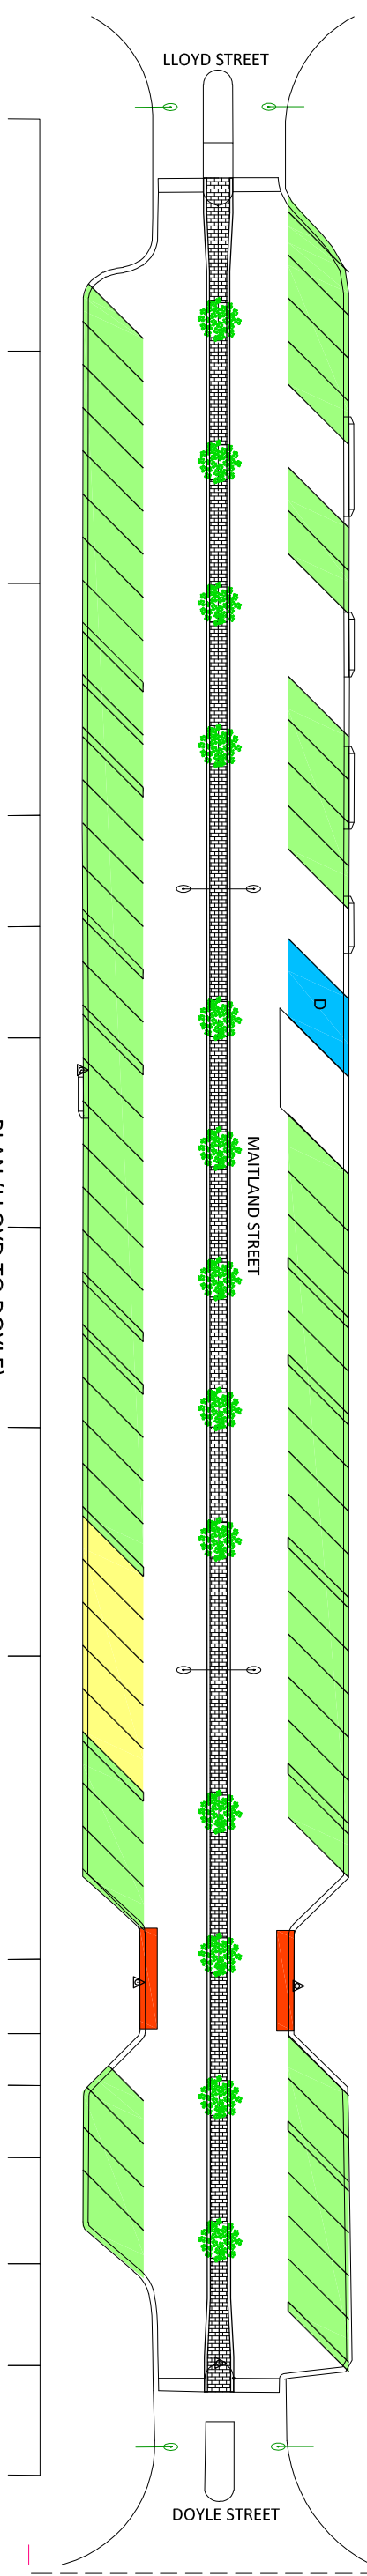

PLAN (LLOYD TO DOYLE)
N.T.S.

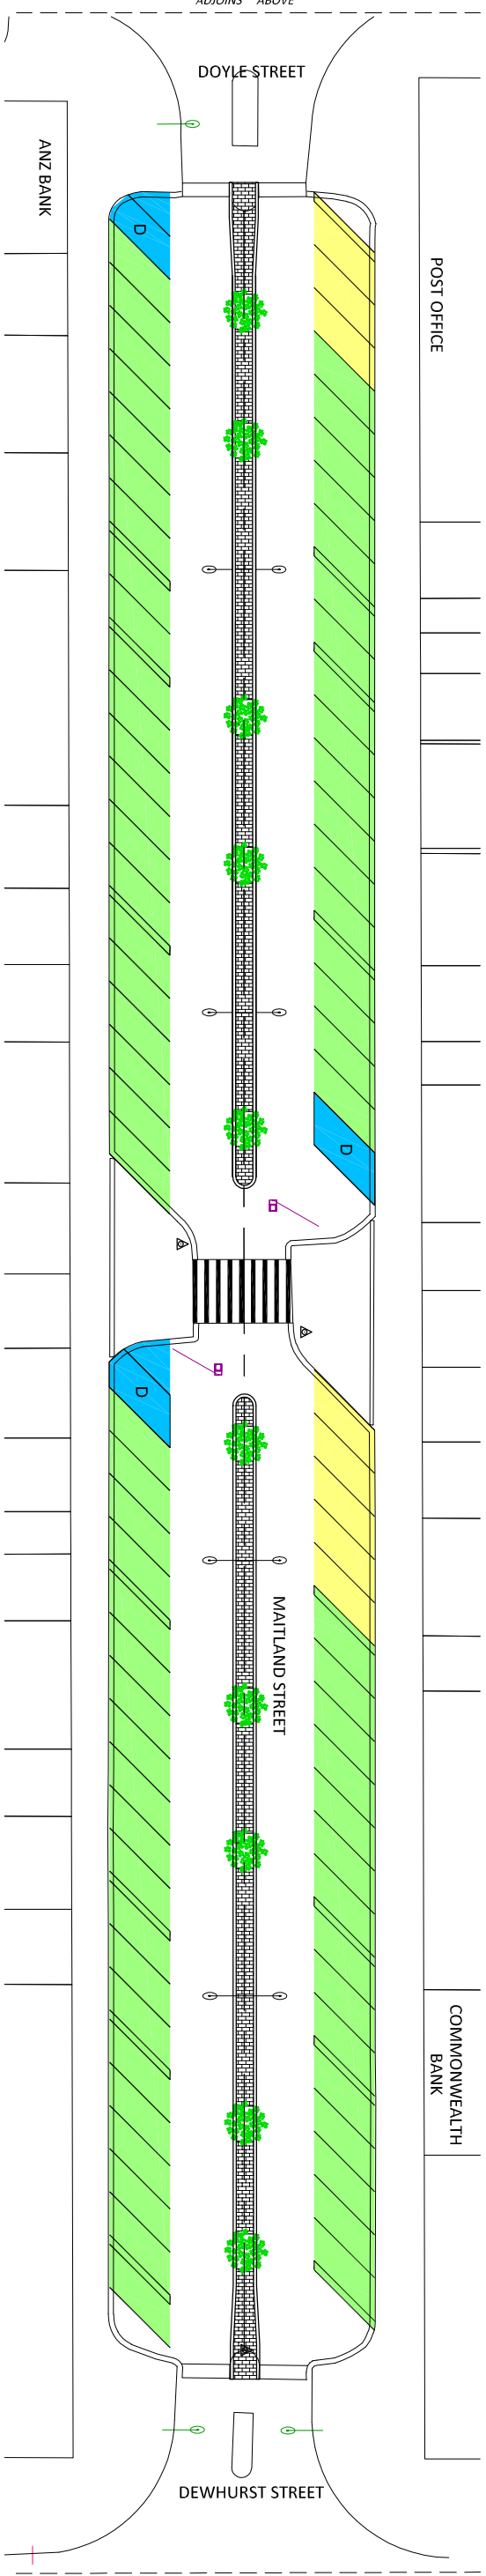

PLAN (DOYLE TO DEWHURST)
N.T.S.

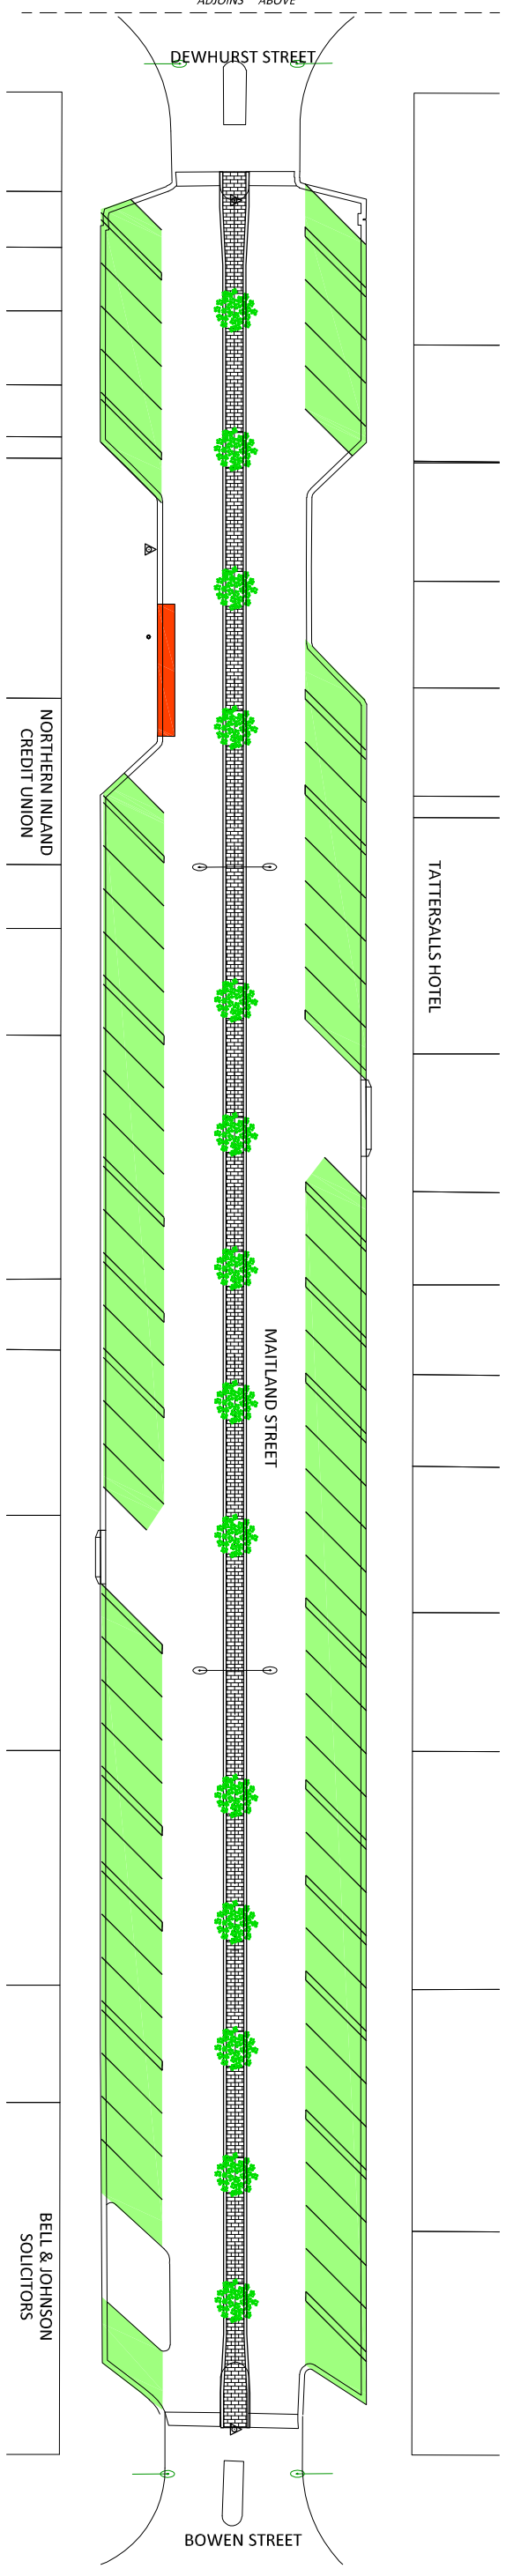

PLAN (DEWHURST TO BOWEN)
N.T.S.

PLAN SCALE: N.T.S.		DATE: AHD	
HORIZONTAL SCALE:		DESIGNED: M.CAIN	
VERTICAL SCALE:		DRAWN: M.CAIN	
DATE: A	31/08/17	ISSUED FOR COMMENT	DESCRIPTION
REV.:	DATE:	DES.:	APP.:
APPROVED: DIRECTOR INFRASTRUCTURE DELIVERY		DATE:	
AS CONSULTANT		DATE:	
ROADS NUMBER:		DATE:	
<p>NARRABRI SHIRE COUNCIL 46-48 MAITLAND STREET NARRABRI NSW 2390 PH: (02) 6799 6866 FAX: (02) 6799 6888</p>		NARRABRI CBD PARKING REVIEW	
		EXISTING PARKING ARRANGEMENT	
FILE No. 1618362	No. OF SHEETS 2	SHEET No. 1	REV. A
DRAWING No. 1618362-01			