


Plotted: Mon, 11 Apr 2011 - 12:06pm File Name: U:\JOBS\43207388\CAD\Skelchess\43207388-SK-008-A.dwg

WEE WAA FLOOD INUNDATION LEVELS

LEGEND

- INUNDATION LINE
- 242.0 WATER SURFACE CONTOURS
- LEVEES
- TUFLWO MODEL BOUNDARY

400 0 400 800m
1:20000

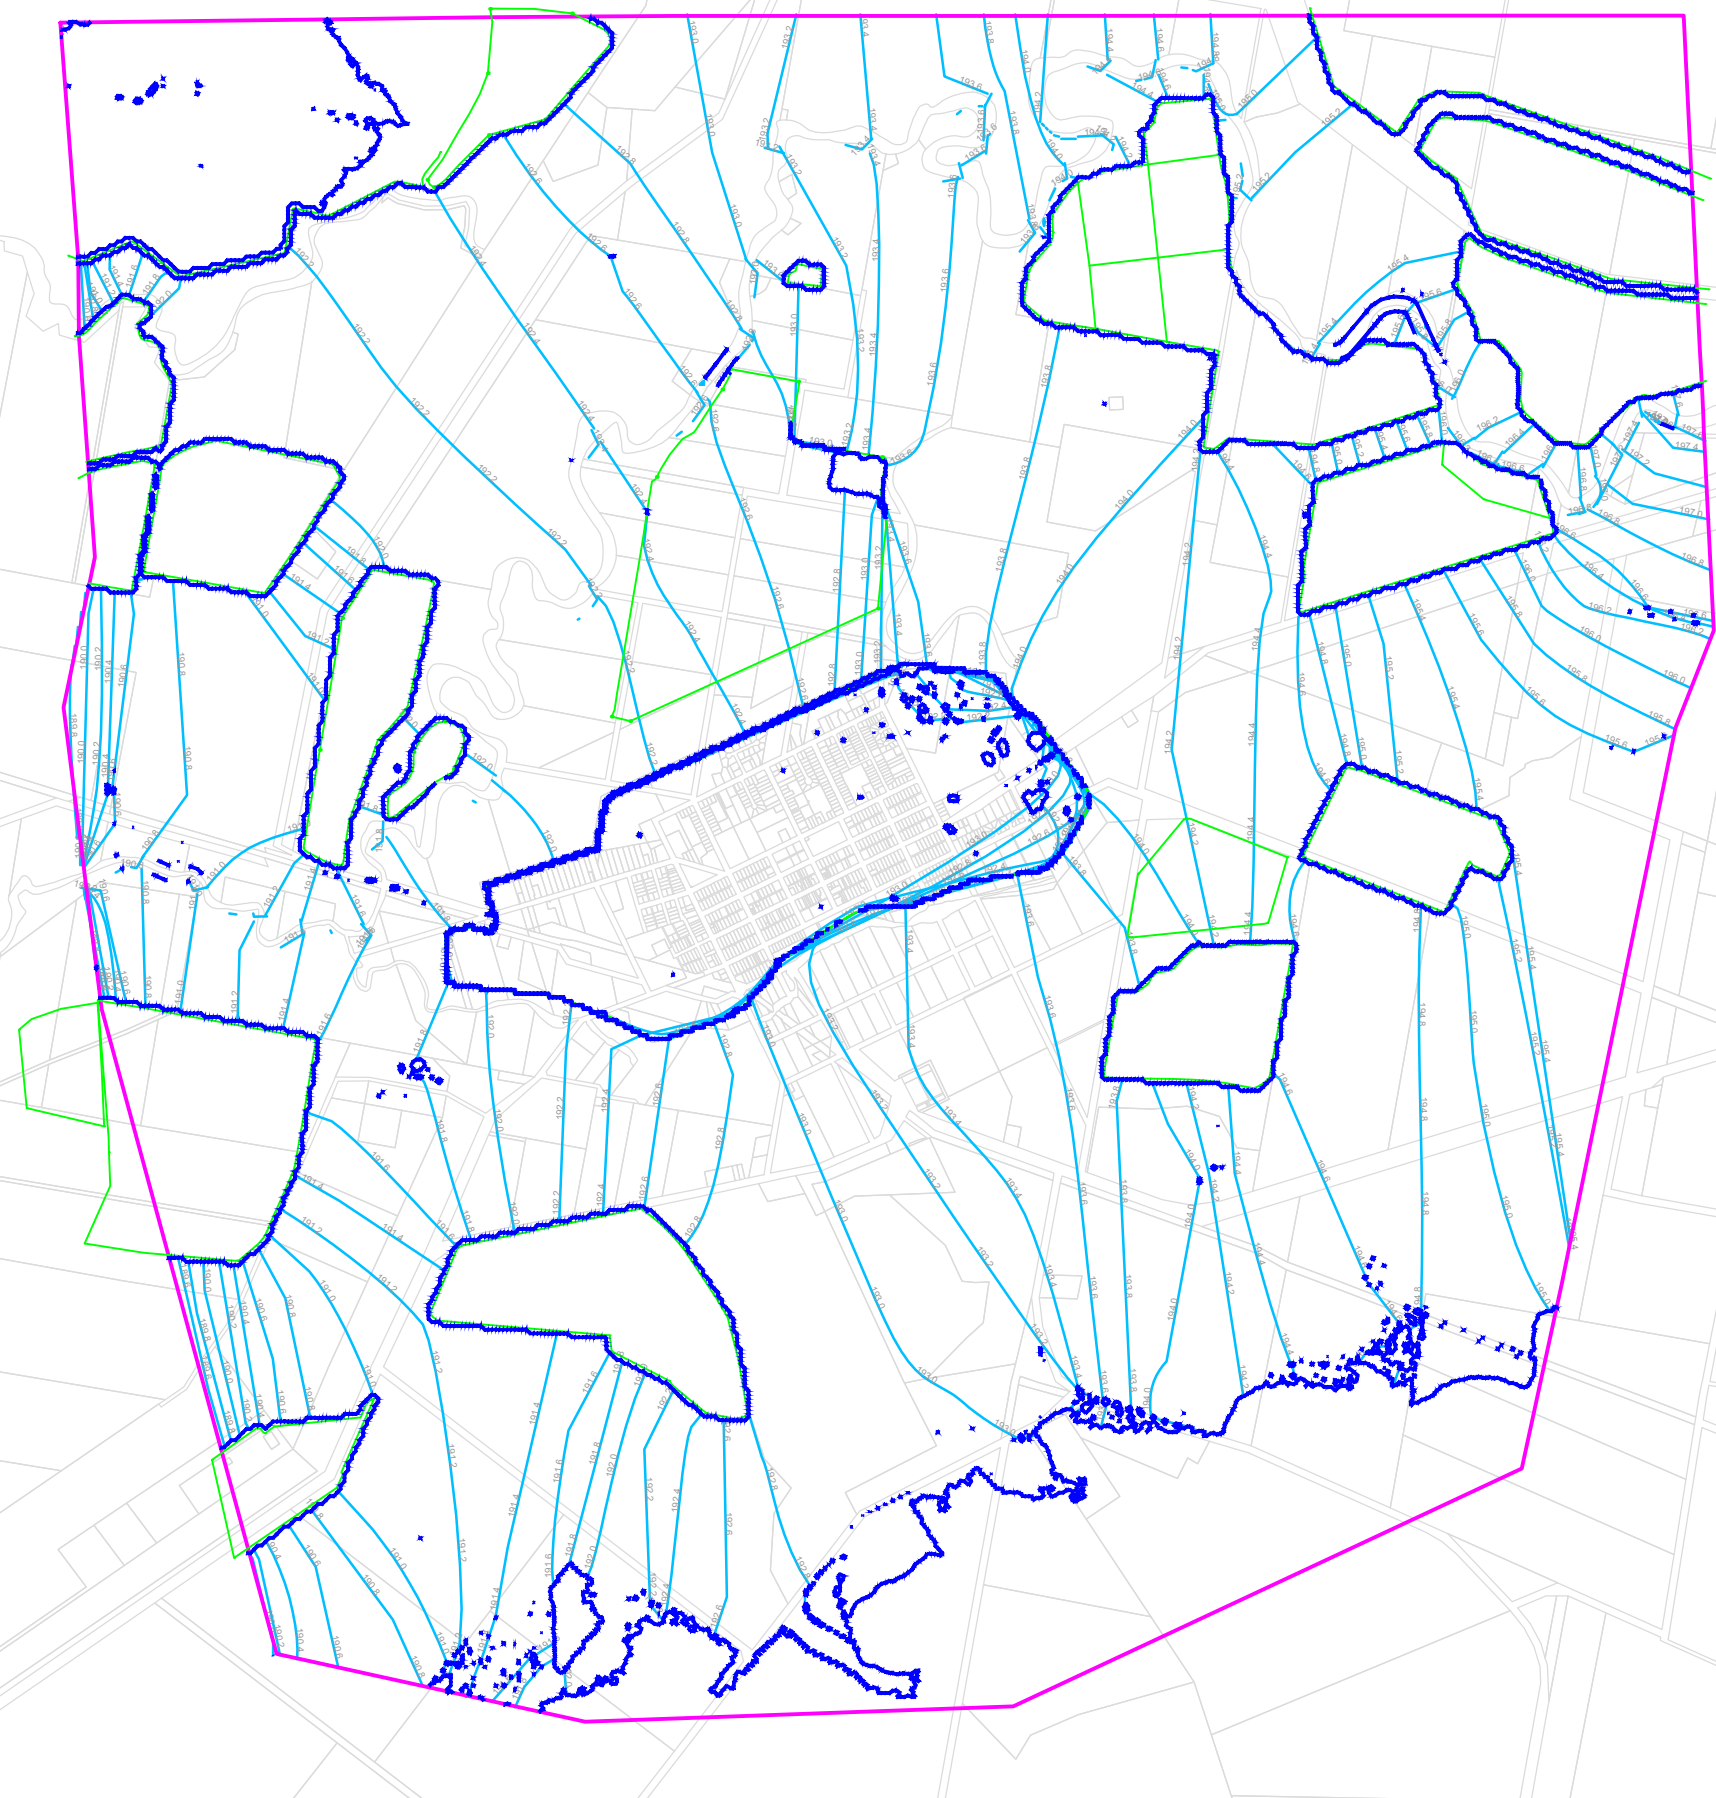

Rev	Date	By	App	Amendment Details
A	23.04.13	JG	DO	ISSUED FOR INFORMATION

Design	DO	16.10.12
Drawn	JG	16.10.12
Design Check		
Drafting Check		
Final Approval		
Azimuth	-	
Datum	-	



53 CLEARY STREET,
HAMILTON, N.S.W. 2303
TEL: (02) 4985 3500
FAX: (02) 4985 5555



NARRABRI
SHIRE COUNCIL

Client	Project
WEE WAA FLOOD STUDY	WEE WAA FLOOD STUDY

Drawing Title	Status
1% AEP FLOOD CONTOURS AND EXTENTS	FOR INFORMATION

Project No.	43207388
Drawing No.	SK-008
Scale (A1)	AS SHOWN
Rev	A