


Plotted: Mon, 11 Apr 2011 - 12:06pm File Name: U:\JOBS\43207388\CAD\Sketches\43207388-SK-009-A.dwg

WEE WAA FLOOD HAZARDS	
	LOW HAZARD
	MEDIUM HAZARD
	HIGH HAZARD

LEVEES	
	LEVEES
	TUFLOW MODEL BOUNDARY

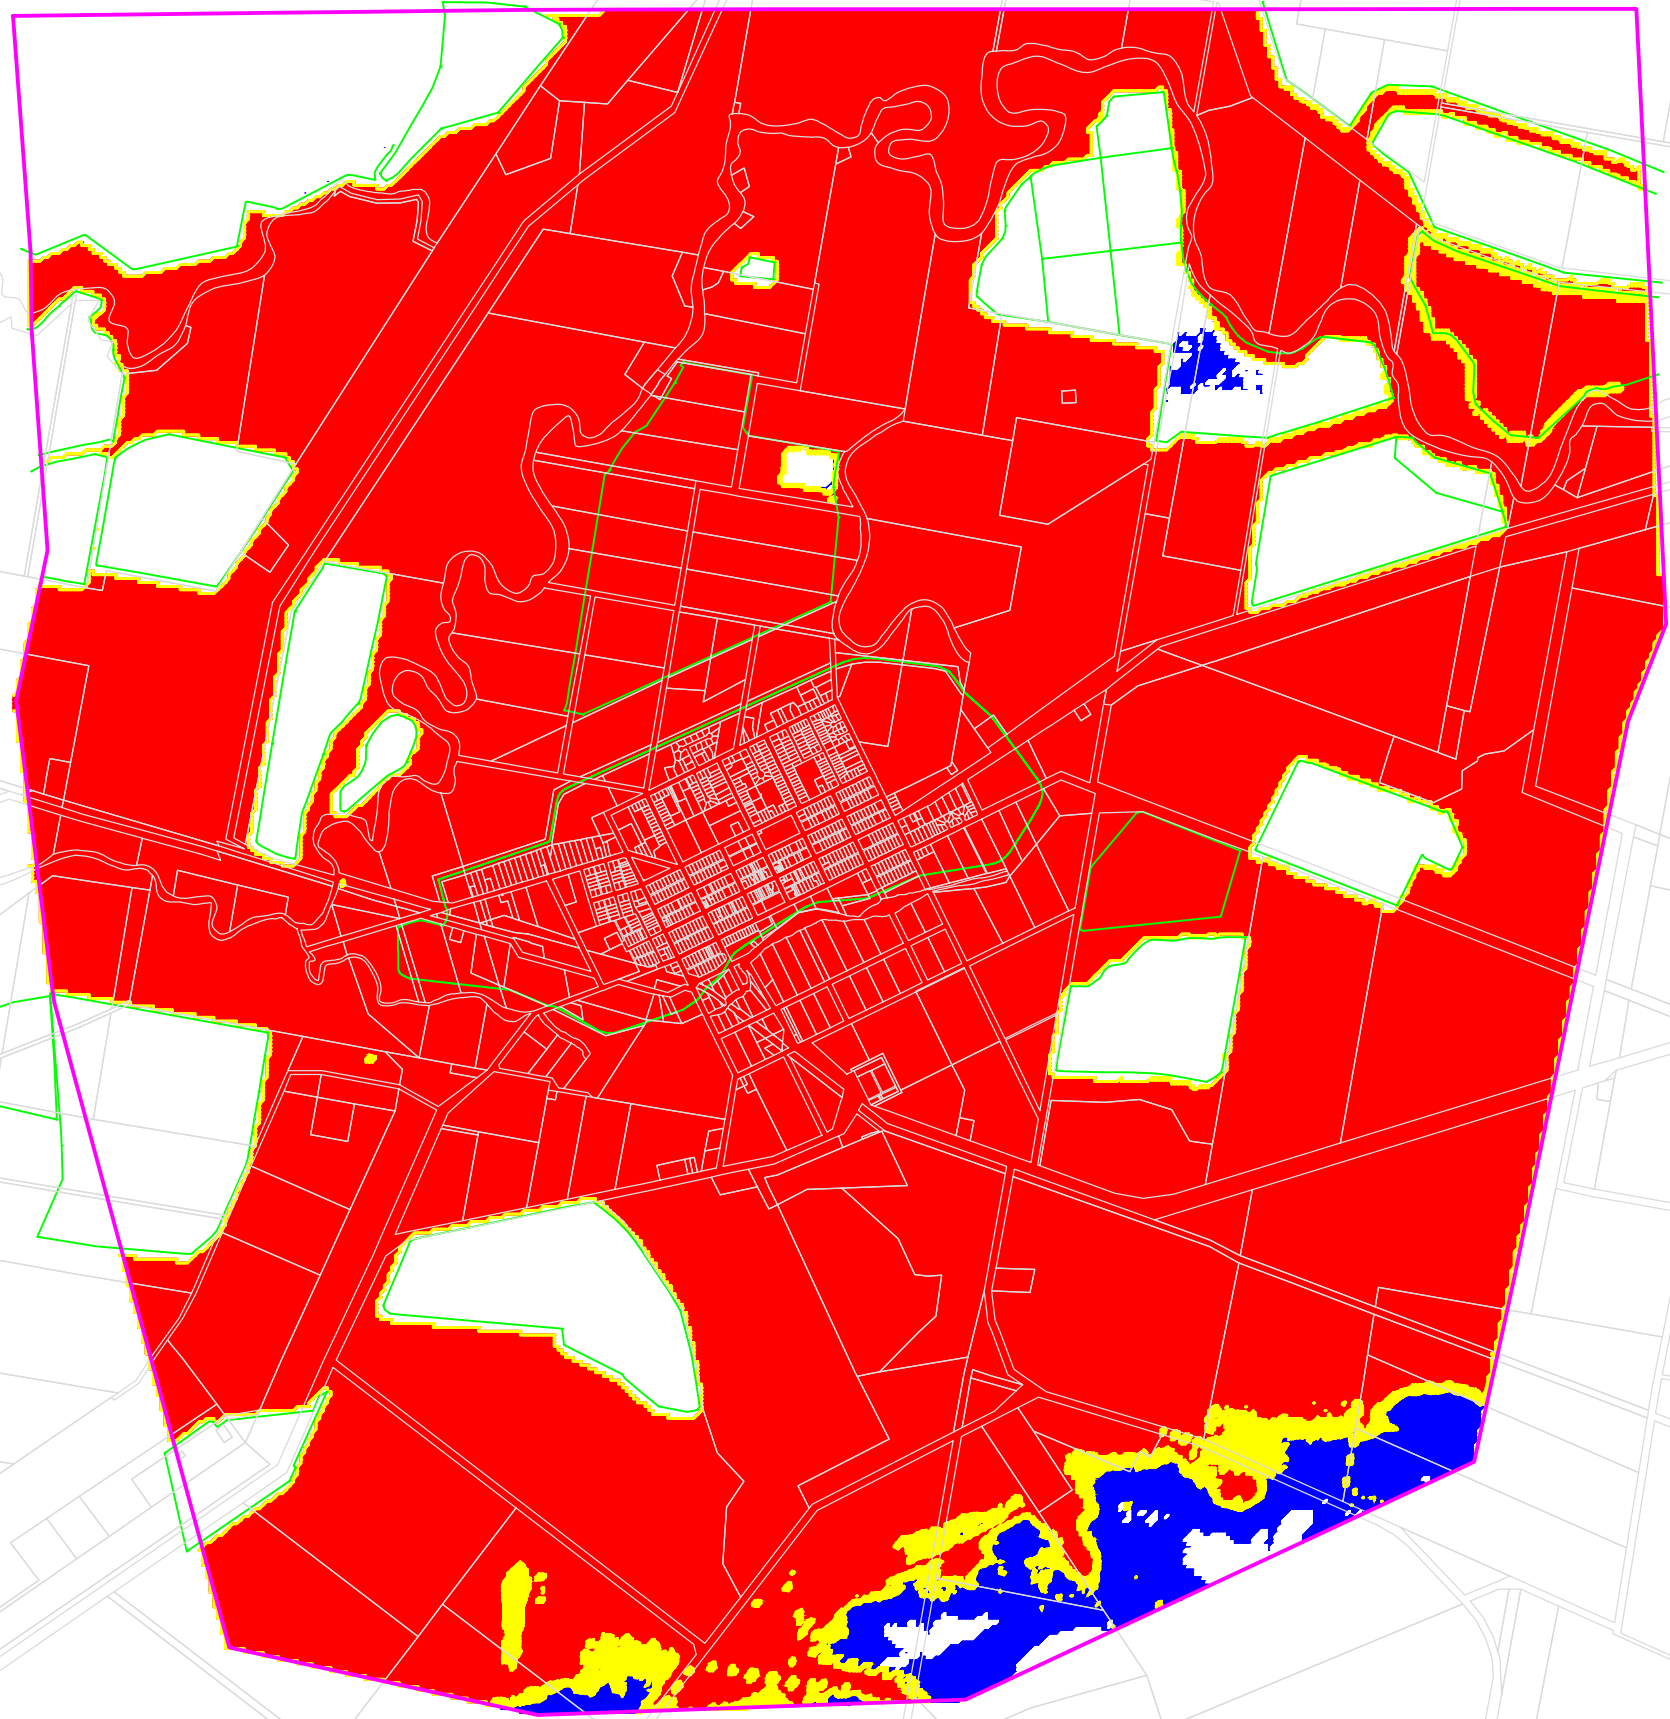
  


Rev	Date	By	App	Amendment Details
A	23.04.13	JG	DO	ISSUED FOR INFORMATION

Design	DO	16.10.12
Drawn	JG	16.10.12
Design Check		
Drafting Check		
Final Approval		
Azimuth	-	
Datum	-	



53 CLEARY STREET,  
HAMILTON, N.S.W. 2303  
TEL: (02) 4985 3500  
FAX: (02) 4985 5555

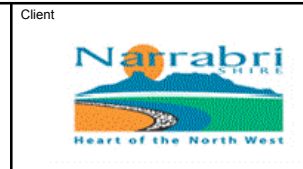

NARRABRI  
SHIRE COUNCIL

Client	
Project	WEE WAA FLOOD STUDY

Drawing Title	3 x 1% AEP HAZARDS
Status	FOR INFORMATION

Project No.	43207388
Drawing No.	SK-009
Scale (A1)	AS SHOWN
Rev	A