


Plotted: Mon, 11 Apr 2011 - 12:06pm File Name: U:\JOBS\43207388\CAD\Skech\43207388-SK-004-A.dwg

**WEE WAA FLOOD INUNDATION LEVELS**

**LEGEND**

- INUNDATION LINE
- 242.0 WATER SURFACE CONTOURS
- LEVEES
- TUFLOW MODEL BOUNDARY

400 0 400 800m  
1:20000

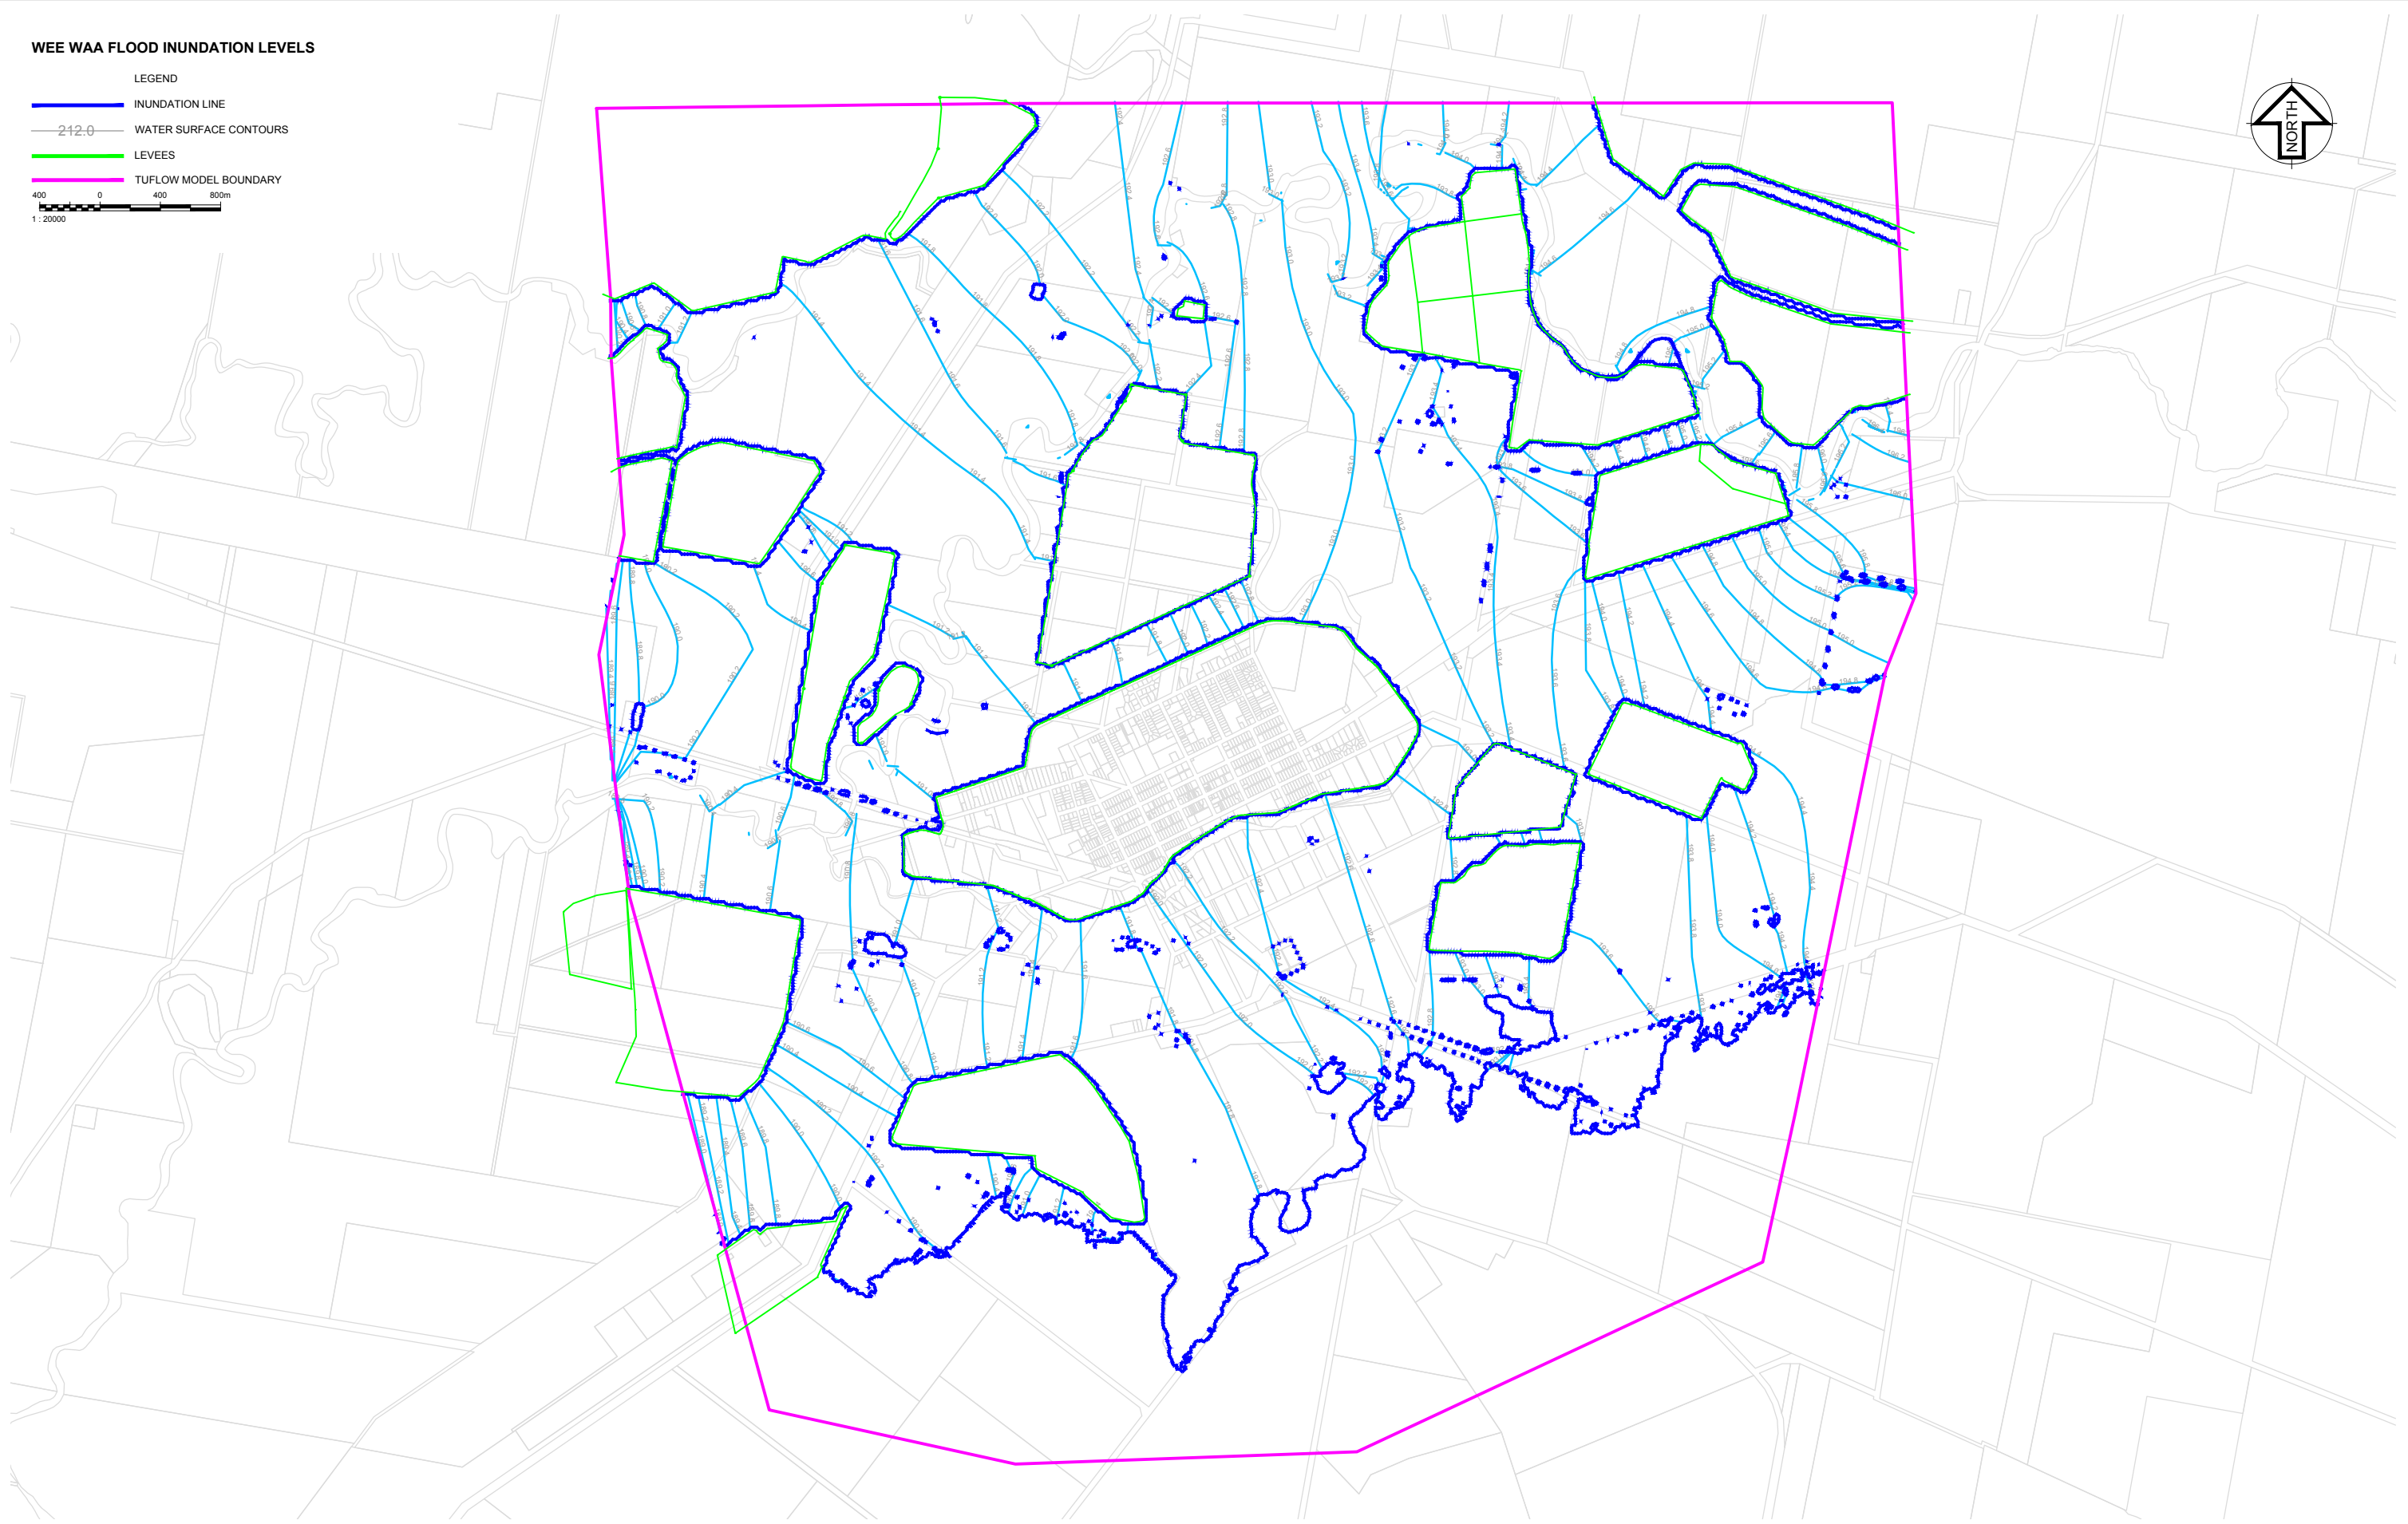

Rev	Date	By	App	Amendment Details
A	23.04.13	JG	DO	ISSUED FOR INFORMATION

Design	DO	16.10.12
Drawn	JG	16.10.12
Design Check		
Drafting Check		
Final Approval		
Azimuth	-	Datum
	-	



53 CLEARY STREET,  
HAMILTON, N.S.W. 2303  
TEL: (02) 4985 3500  
FAX: (02) 4985 5555



NARRABRI  
SHIRE COUNCIL

Client  
Project  
WEE WAA FLOOD STUDY

Drawing Title  
1984 FLOOD CONTOURS  
AND FLOOD EXTENTS  
Status  
FOR INFORMATION

Project No.  
43207388  
Drawing No.  
SK-004  
Scale (A1)  
AS SHOWN  
Rev  
A